


# Planning Your System

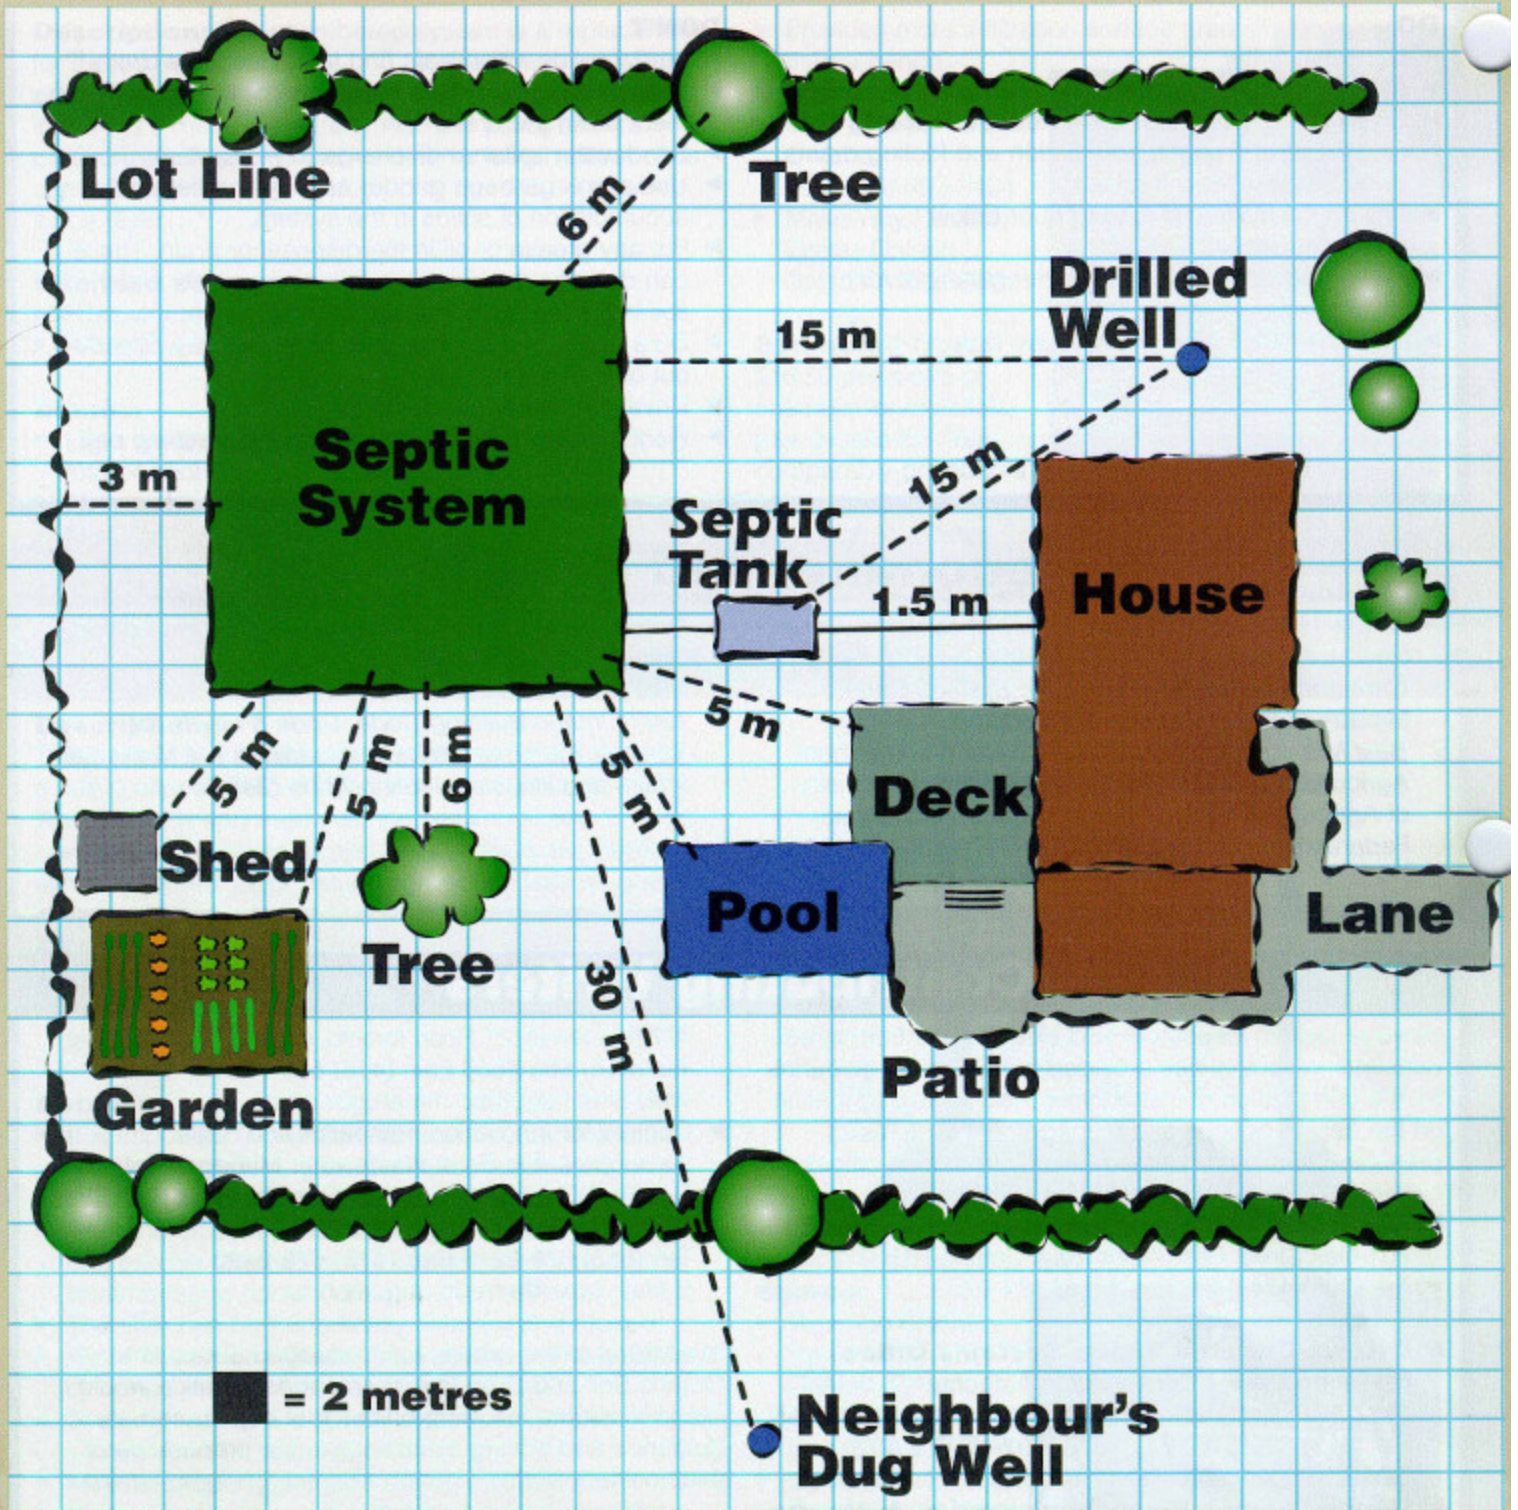

**Remember your minimum separation distances when planning your septic system.**

PLEASE USE THIS SAMPLE AS YOUR GUIDE WHEN COMPLETING PAGE 3 OF YOUR APPLICATION. CLEARLY INDICATE ALL PURPOSED DWELLINGS WITH THE APPROPRIATE DISTANCES.

**PLEASE NOTE:**

IF YOU ARE HIRING A (LICENCED) CONTRACTOR TO INSTALL YOUR SEPTIC SYSTEM, PLEASE ASK FOR ASSISTANCE WHEN FILLING OUT APPLICATION.

APPLICATION WILL NOT BE ACCEPTED, FAILURE TO AN INCOMPLETE DIAGRAM.